
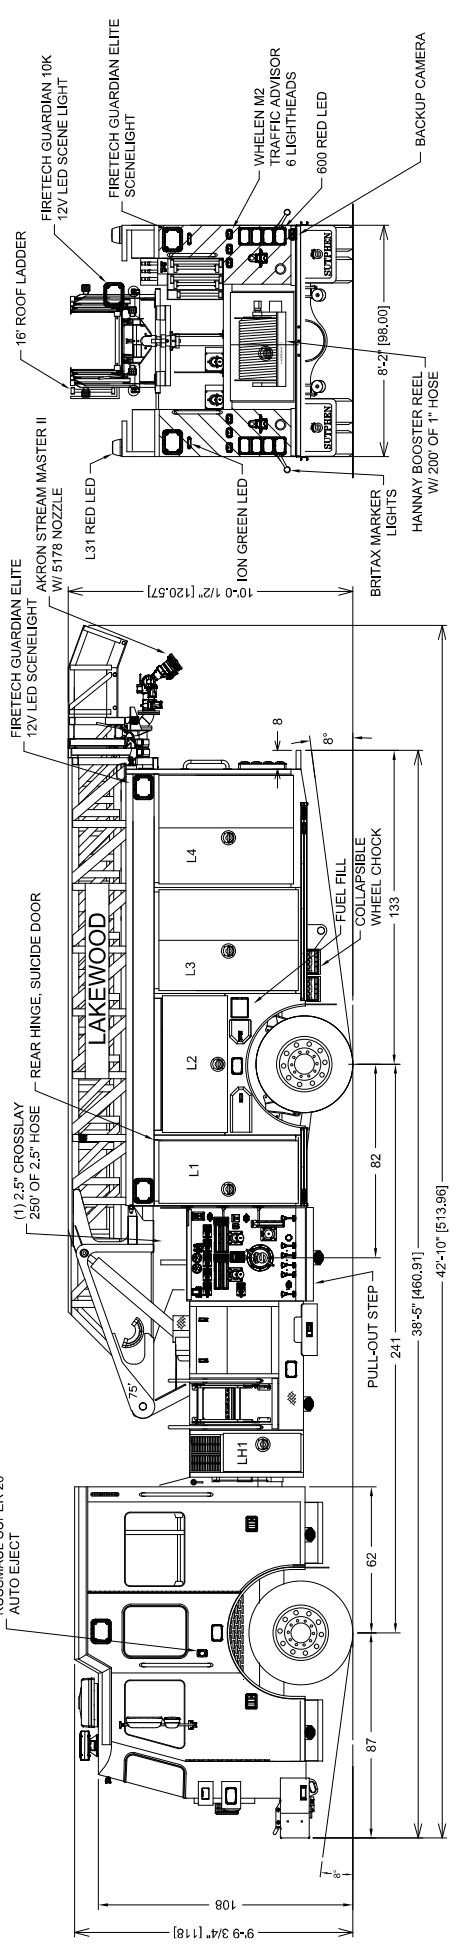
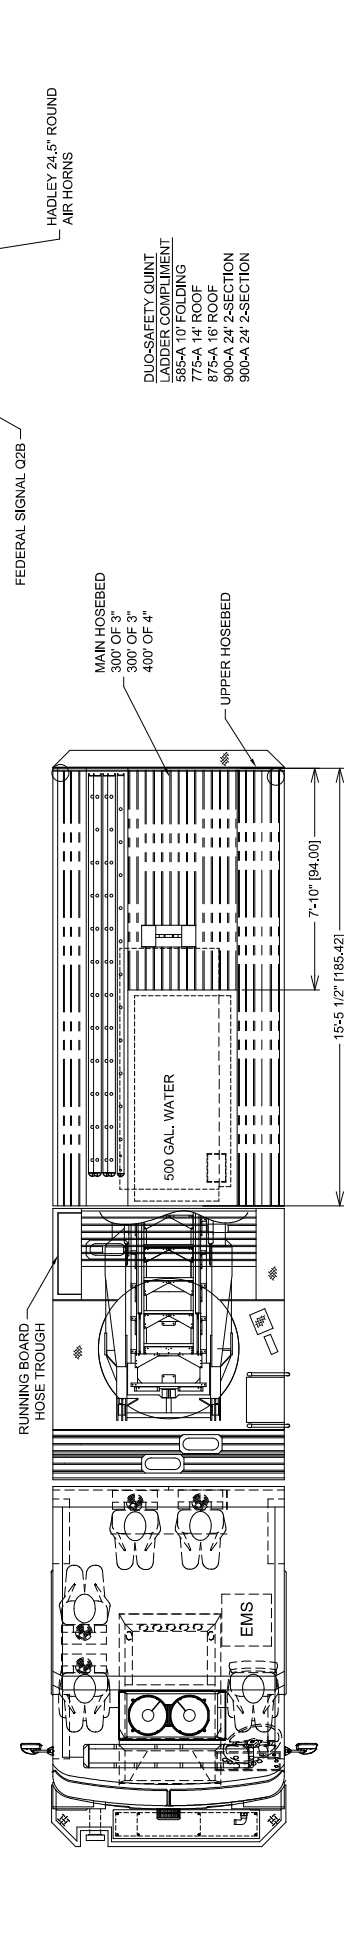


COMP	DOORS	OPENING DIMENSIONS	VOLUME	COMP	DOORS	OPENING DIMENSIONS	VOLUME
L1	HINGED	54.00"W x 53.00"H	19.71 CU. FT.	R1 LOWER	HINGED	23.00"W x 28.25"H	11.81 CU. FT.
L2	HINGED	54.00"W x 53.00"H	19.71 CU. FT.	R2	HINGED	54.00"W x 25.00"H	11.77 CU. FT.
L3	HINGED	44.75"W x 53.00"H	17.75 D	R3 UPPER	HINGED	42.00"W x 25.75"H	9.05 CU. FT.
L4	HINGED	44.75"W x 53.00"H	17.75 D	R3 LOWER	HINGED	42.00"W x 25.75"H	9.05 CU. FT.
A1	HINGED	51.00"W x 57.75"H x 48.00"D	40.88 CU. FT.	R4 LOWER	HINGED	44.50"W x 28.25"H	17.77 CU. FT.
R1	HINGED	14.00"W x 28.25"H	8.72 CU. FT.				
R2	HINGED	48.50"W x 31.00"H	33.70 CU. FT.				

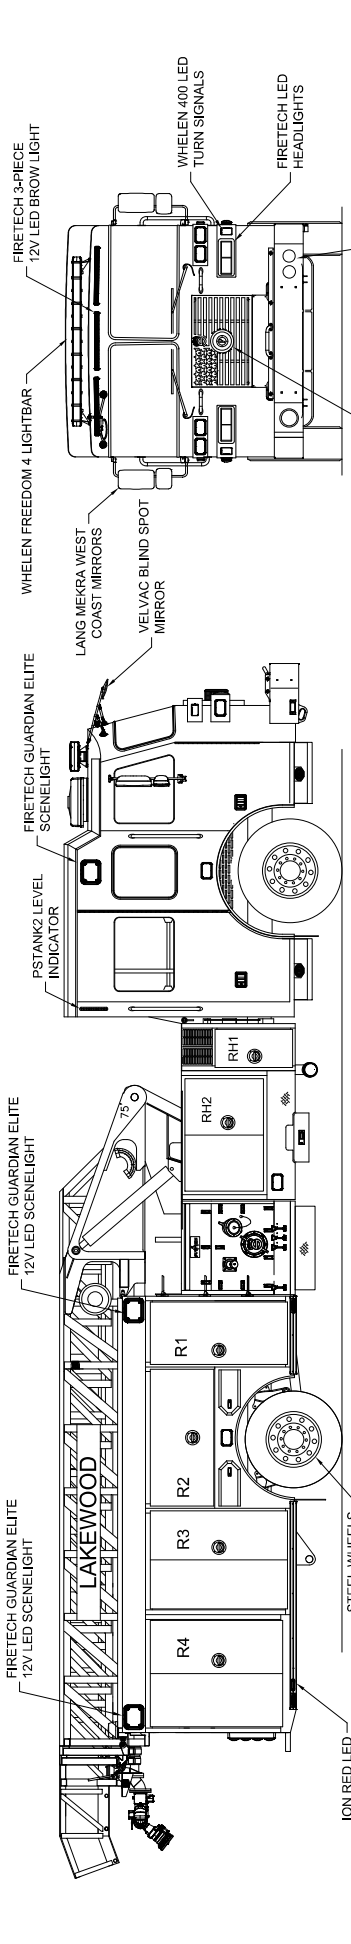

DUO-SAFETY QUINT  
LADDER COMPLIMENT  
585-A 10' FOLDING  
775-A 14' ROOF  
875-A 16' ROOF  
900-A 24' 2-SECTION  
900-A 24' 2-SECTION

**SUTPHEN**  
LAKEWOOD FIRE DEPARTMENT  
LAKEWOOD, OH

DATE: 1/15/22  
DRAWN BY: APF  
REV.:

DESCRIPTION: CUSTOMER APPROVAL

IN THE EVENT OF A DISCREPANCY BETWEEN THE SUTPHEN SPECIFICATIONS AND DRAWING, THE SUTPHEN SPECIFICATIONS SHALL PREVAIL.  
DRAWING IS FOR REFERENCE ONLY. SOME ITEMS PROPOSED MAY NOT BE SHOWN OR NOTED.